




MODEL DRAWING OF BOUNDARY WALL

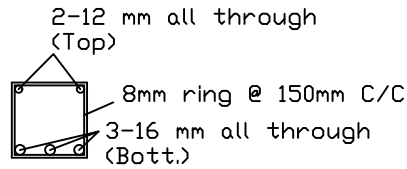


Beam 1,2,3 - (250x250)

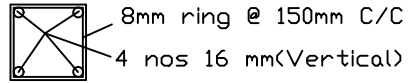

Column - (250x250)

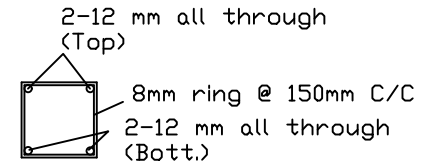

Beam 4 - (250x250)

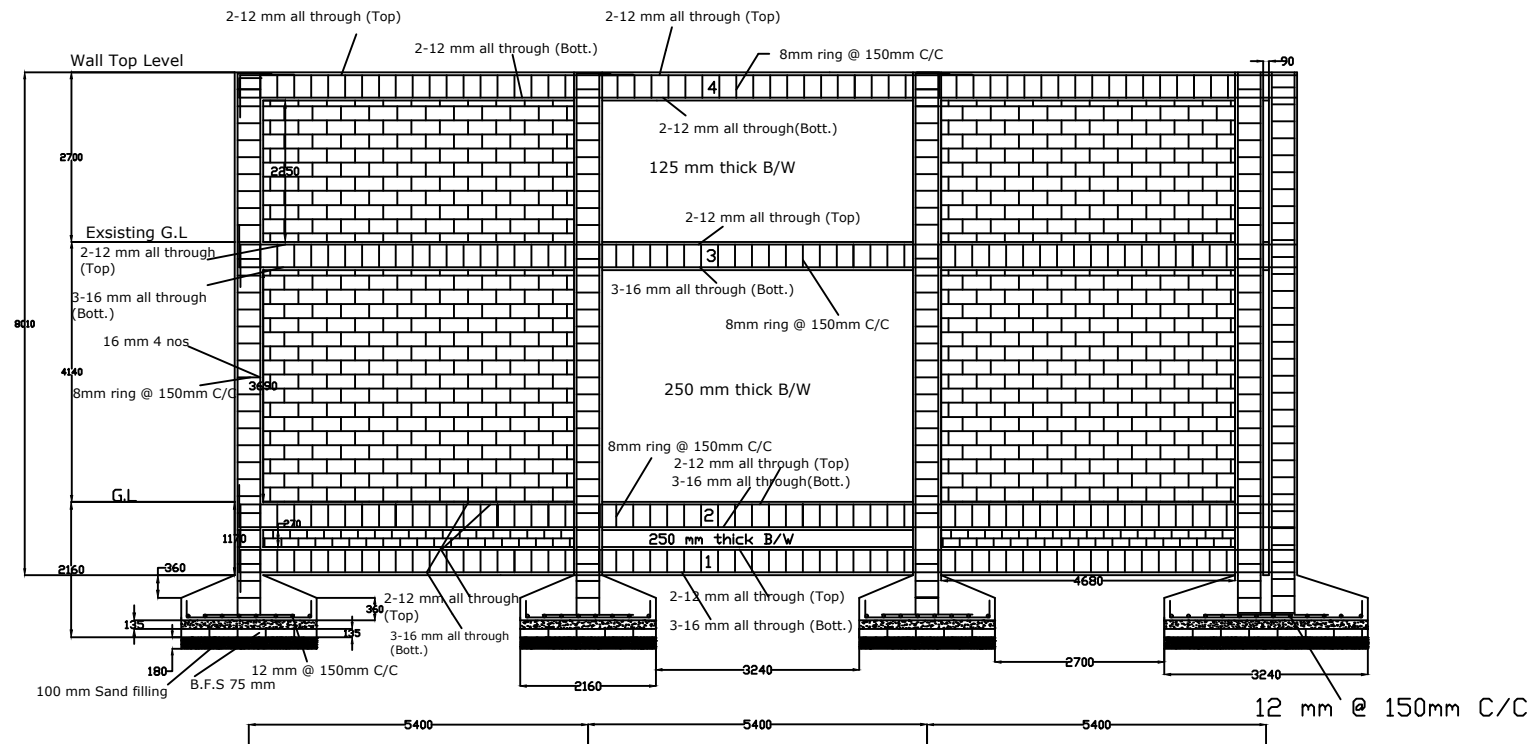

SECTIONAL ELEVATION